


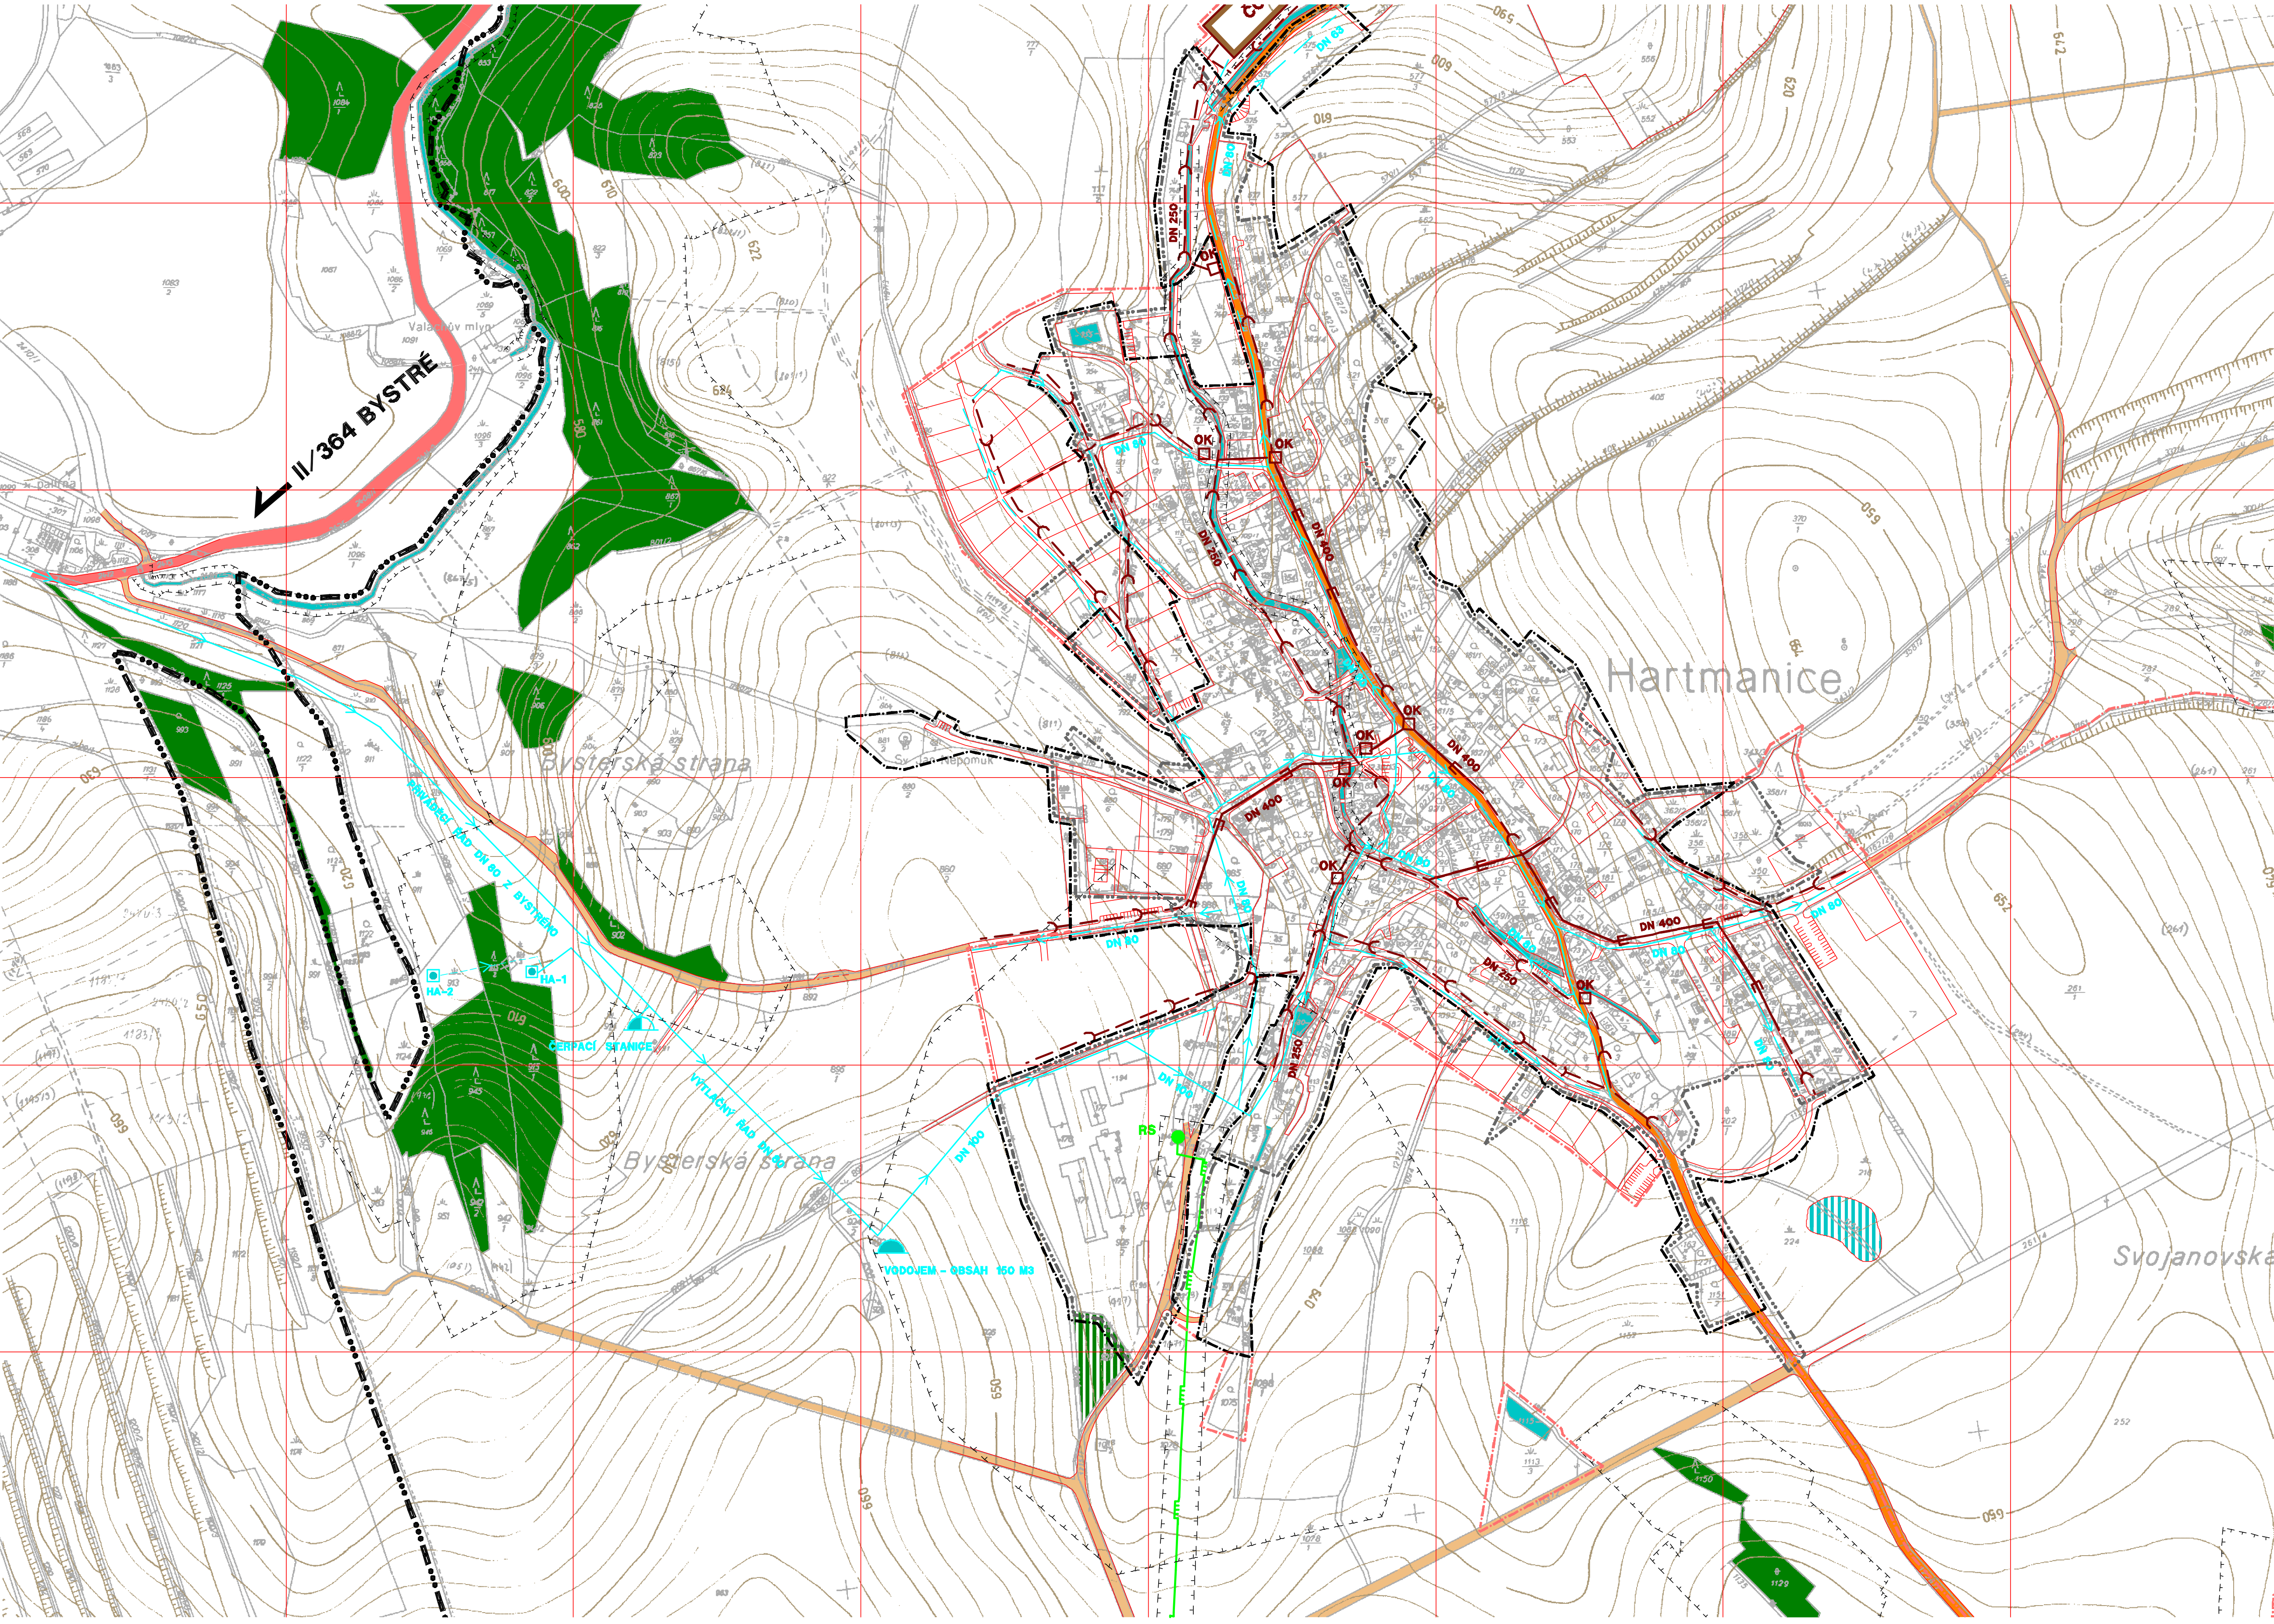

II/364 BYSTRÉ

Bysterská strana

Bysterská strana

Hartmanice

Svojanovská

ČERPAČÍ STANICE

VODOJEM - OBSAH 150 M3

RS

DN 400

DN 250

DN 400

DN 80

DN 250

DN 400

DN 250

DN 400

DN 80

DN 400

DN 80

DN 400

DN 80

DN 400

DN 80

DN 250











































